


Drawing Name: F:\kernold\Jose Project\MAPA-randy.dwg Last Modified: Mar 27, 2002 - 8:48am Plotted on: Mar 27, 2002 - 8:43am by kernold

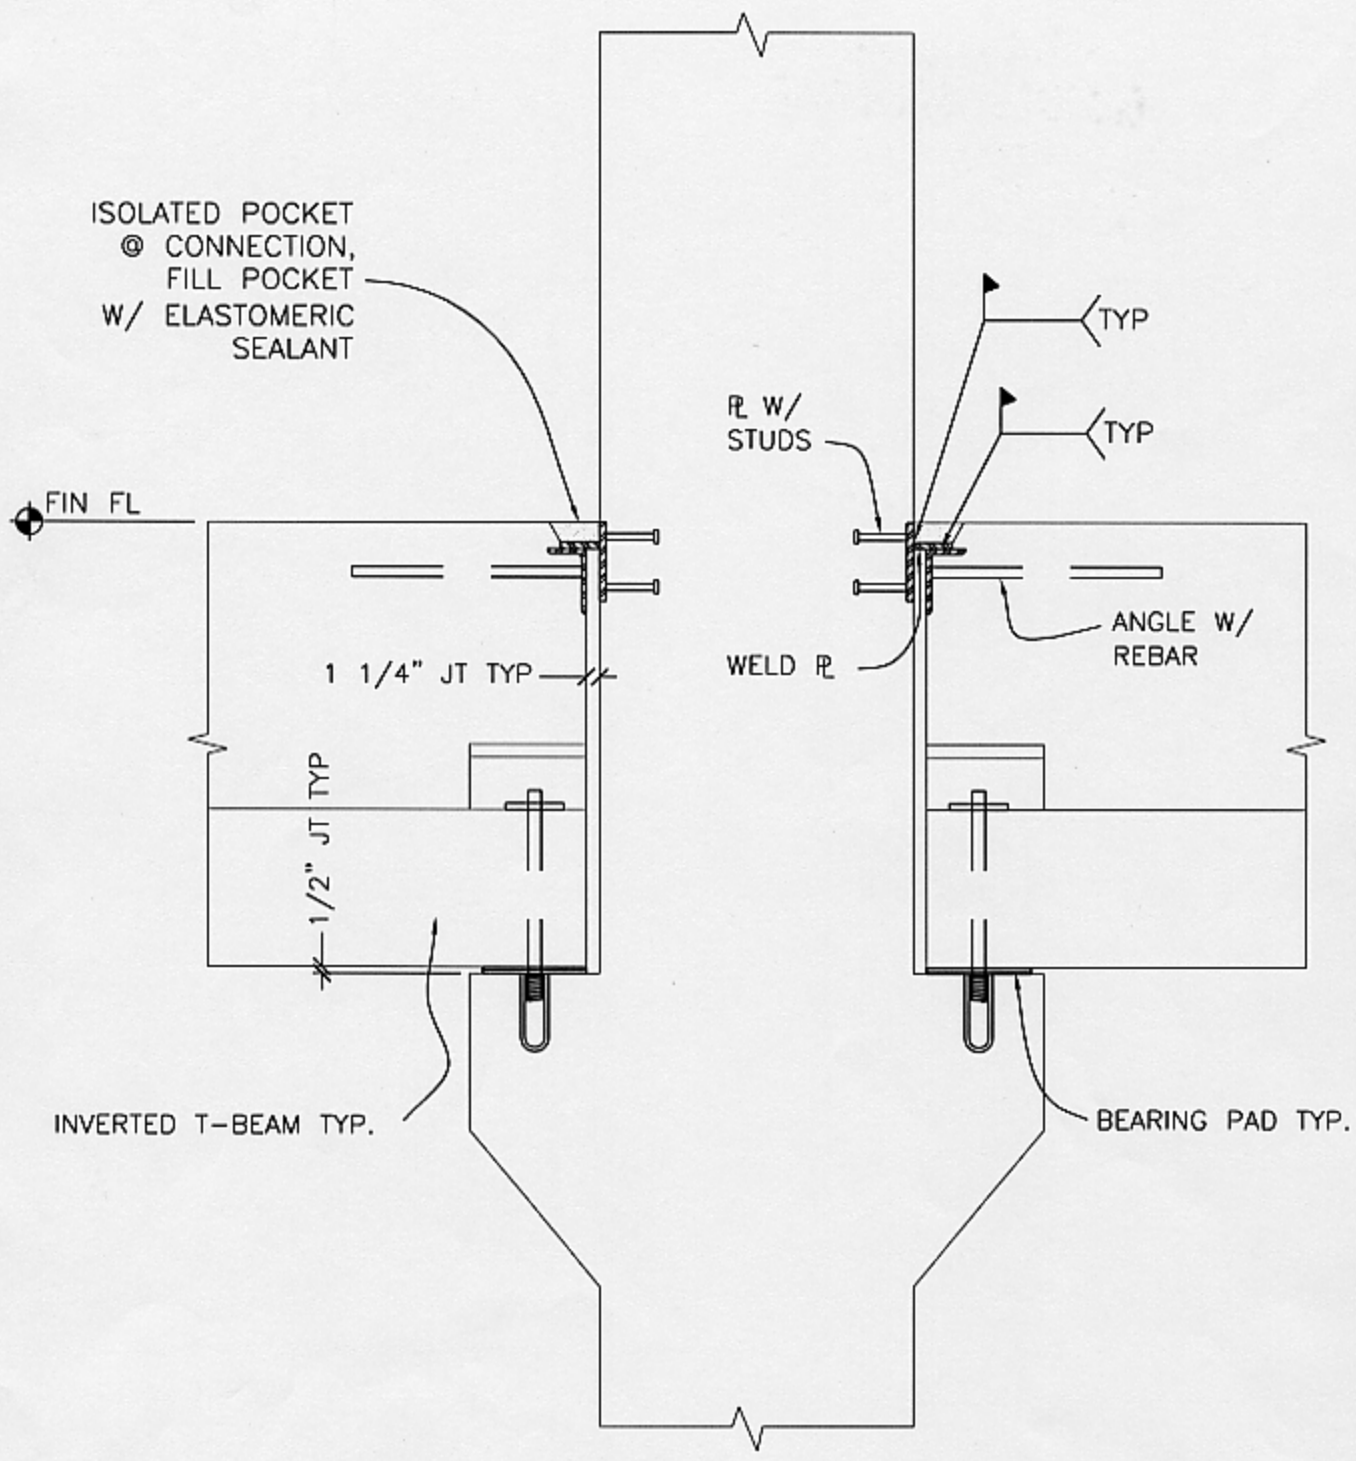

BEAM TO COLUMN CONNECTION (FIXED)



MID-ATLANTIC PRECAST ASSOCIATION  
P.O. BOX 831  
HOCKESSIN, DE 19707  
WWW.MAPAPRECAST.ORG